



MAPLETON-FALL CREEK NEIGHBORHOOD ASSOCIATION

P.O. BOX 20837 · INDIANAPOLIS, IN · 46220 · INFO@MFCNA.ORG · WWW.MFCNA.ORG

Association Meeting Agenda

May 11, 2023

New Circle Church

- 6:30 P.M. Meeting called to order, Approval of minutes from April
- 6:37 P.M. Treasurer's Report
- Chase Account
 - Prudential Account
 - 2023 Membership Dues
- 6:40 P.M. MFCNA and HMPNA Spring Clean-Ups
- Thanks to volunteers, KIB, Beyond Monumental, Command Coffee
- 6:45 P.M. May Primary Election Results
- IPS referendum
 - Districts 8 & 12
 - Mayoral Candidates
- 6:50 P.M. Variance Requests
- 510/555 Fairfield Ave - brief update and latest site plan
 - 2800 Ruckle - MFCDC, 2023-CZN-818, 2023-CVC-818, 4/27
 - approved with commitments
- 7:00 P.M. Neighborhood Partners
- IMPD
 - Homicide, 30th and Broadway St - 4/26
 - Mayor's Neighborhood Advocate - Susan Martinez
 - MFCDC
 - Friends of 38th Street & National
 - The Children's Museum
 - Newfields - free tickets for LUME in May
 - Freewheelin' Bikes
 - MCPHD
 - Indiana State Fairgrounds
 - INRC - Grant Update - Broadway and 29th Park, Mari Evans
- 7:20 P.M. Other updates from the floor/Open Discussion
- Neighborhood concerns or questions
 - 32nd Street at Fall Creek Parkway - Update
- 7:30 P.M. Call for motion to adjourn and socialize with neighbors

Next Monthly Meeting: Thursday, June 8, 6:30 PM at New Circle Church

SITE DATA

555 FAIRFIELD AVENUE

LOT SIZE: 48,925 S.F.

EXISTING STRUCTURE: 16,256 S.F.

ADDITION "A": 6,000 S.F.


ADDITION "B": 3,500 S.F.

PARKING REQ'D: 26

PARKING PROVIDED: 28

BIKE PARKING INTERIOR: 3

BIKE PARKING EXTERIOR: 3

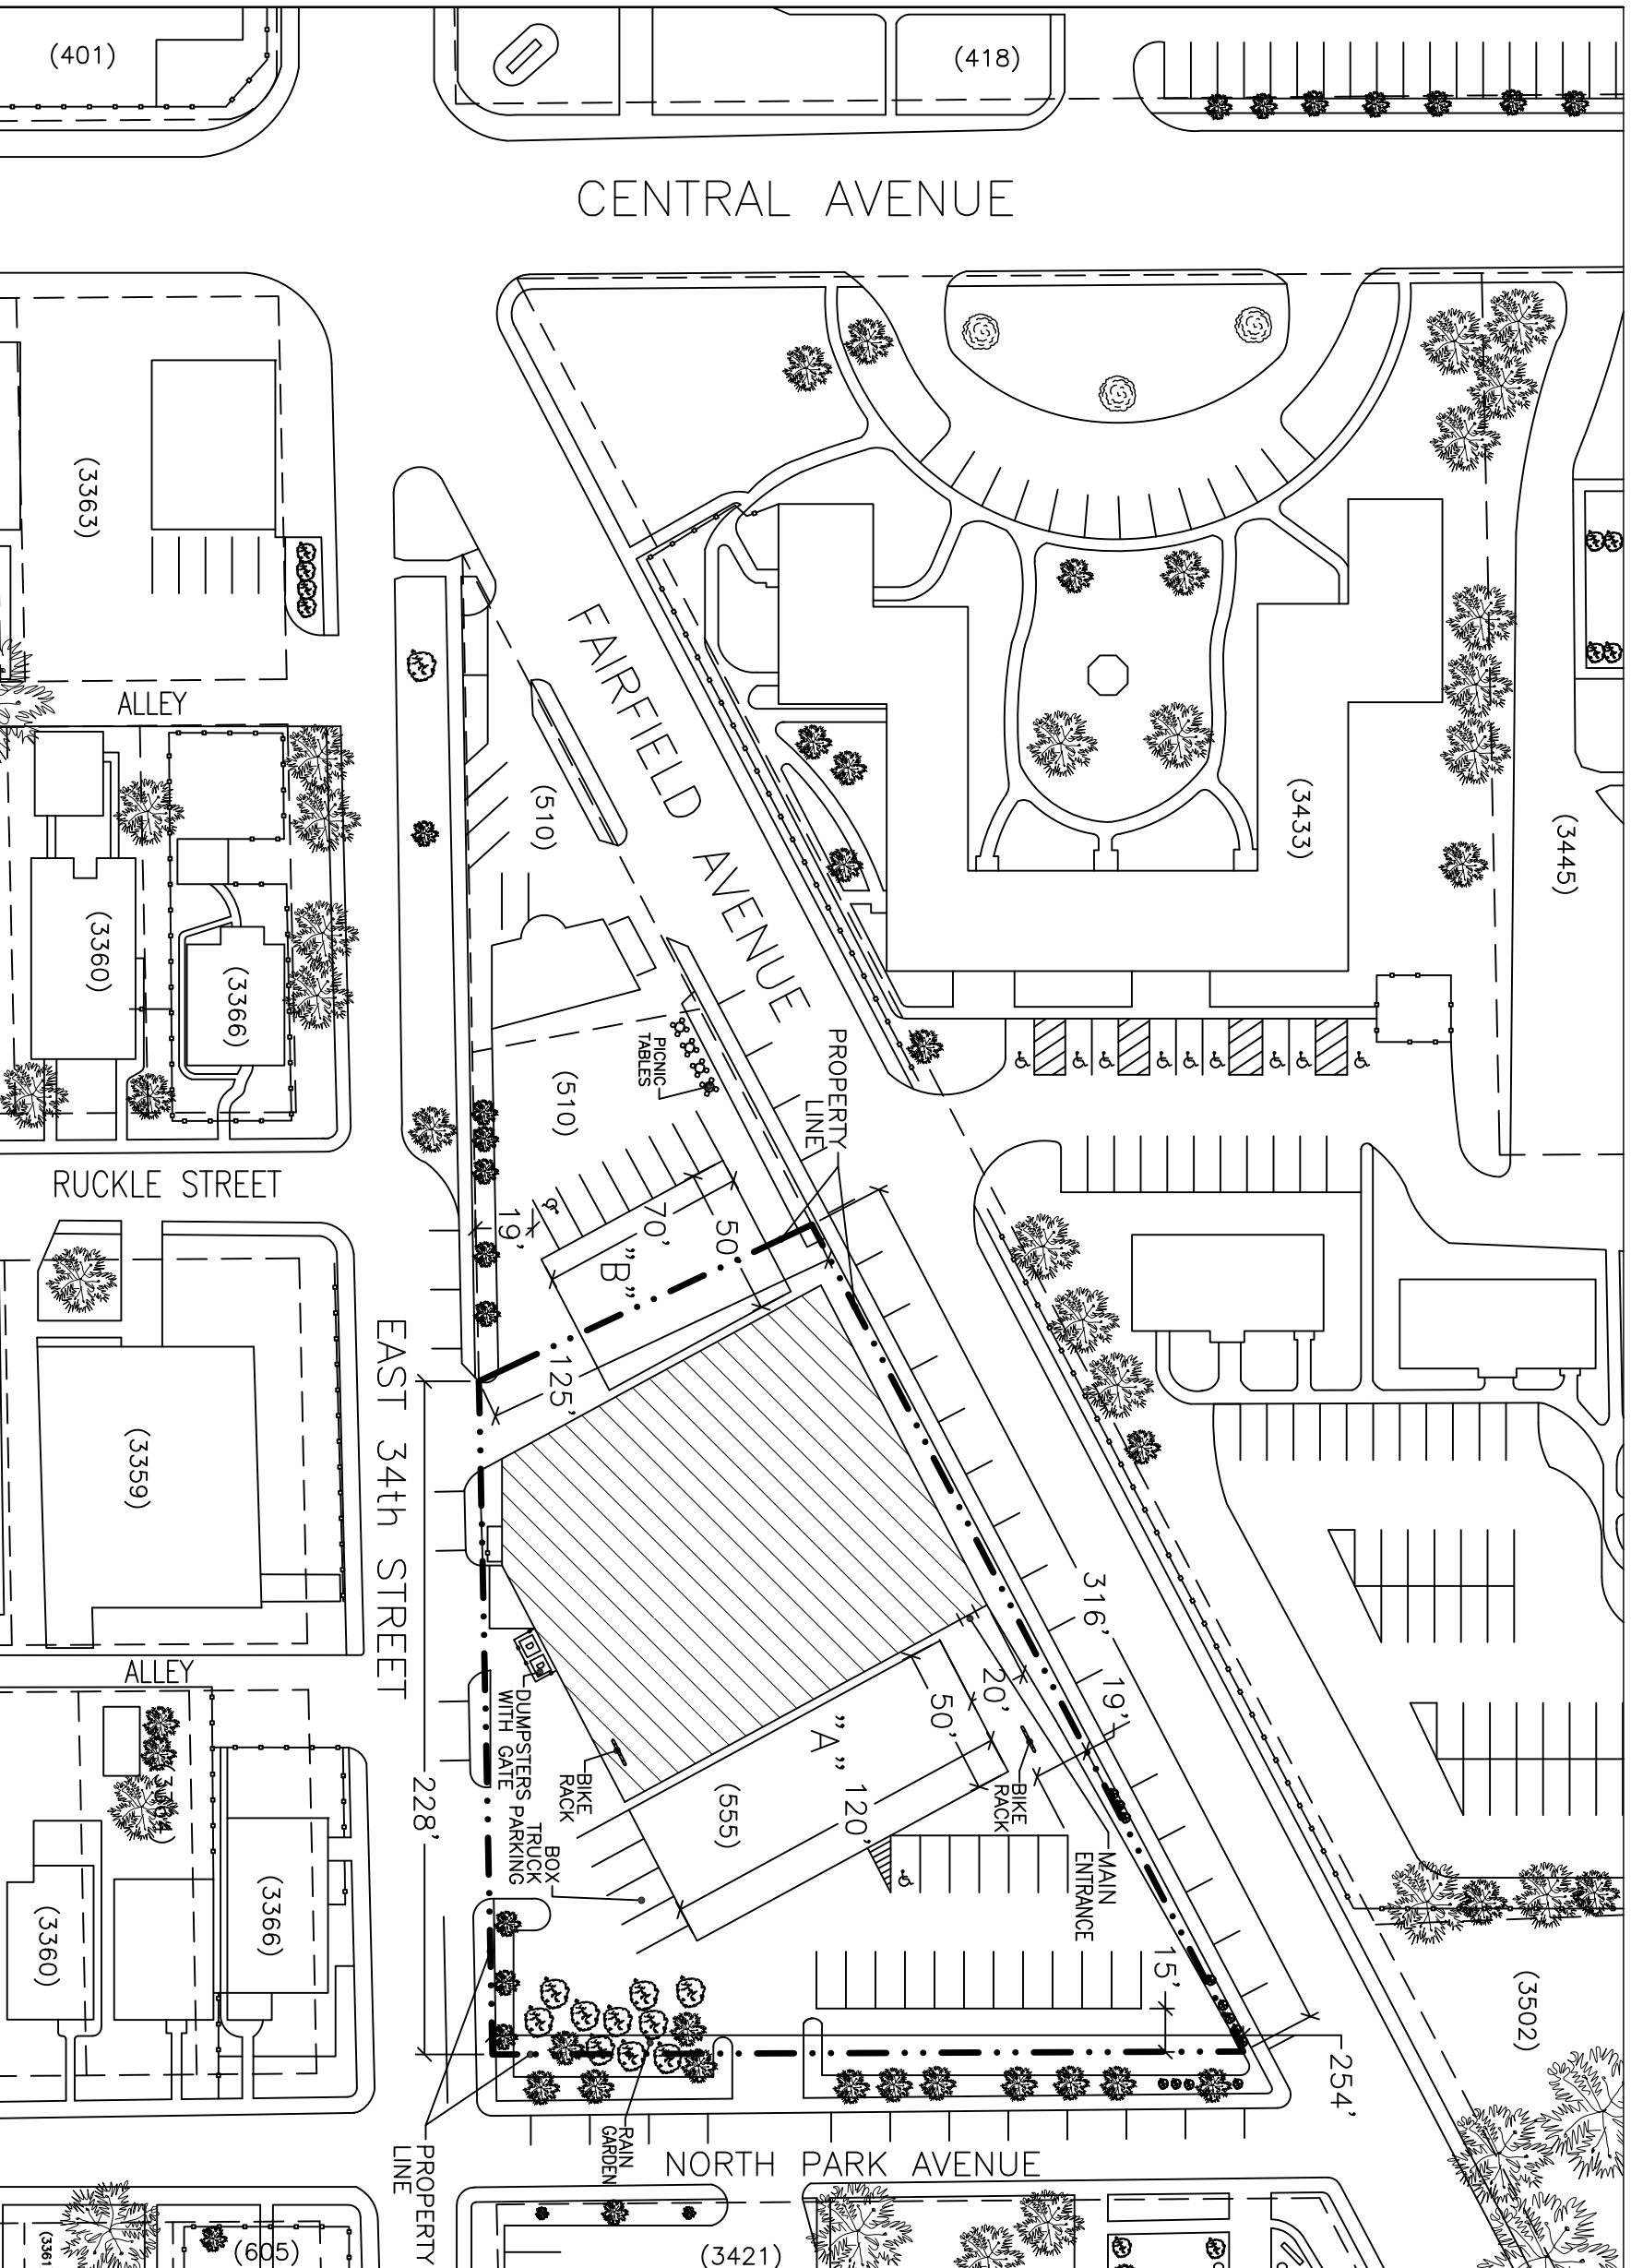



63

01.MAY.2023

01/02

555 FAIRFIELD AVENUE - PROPOSED SITE PLAN

PROJECT: 555 FAIRFIELD AVENUE

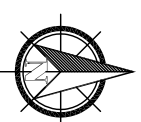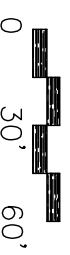

DRAWN BY : MAL

FOR ZONING GRAPHICAL REPRESENTATION ONLY